



Egress has 138 LF vertical stair travel, leaving 262 LF horizontal travel allowance.

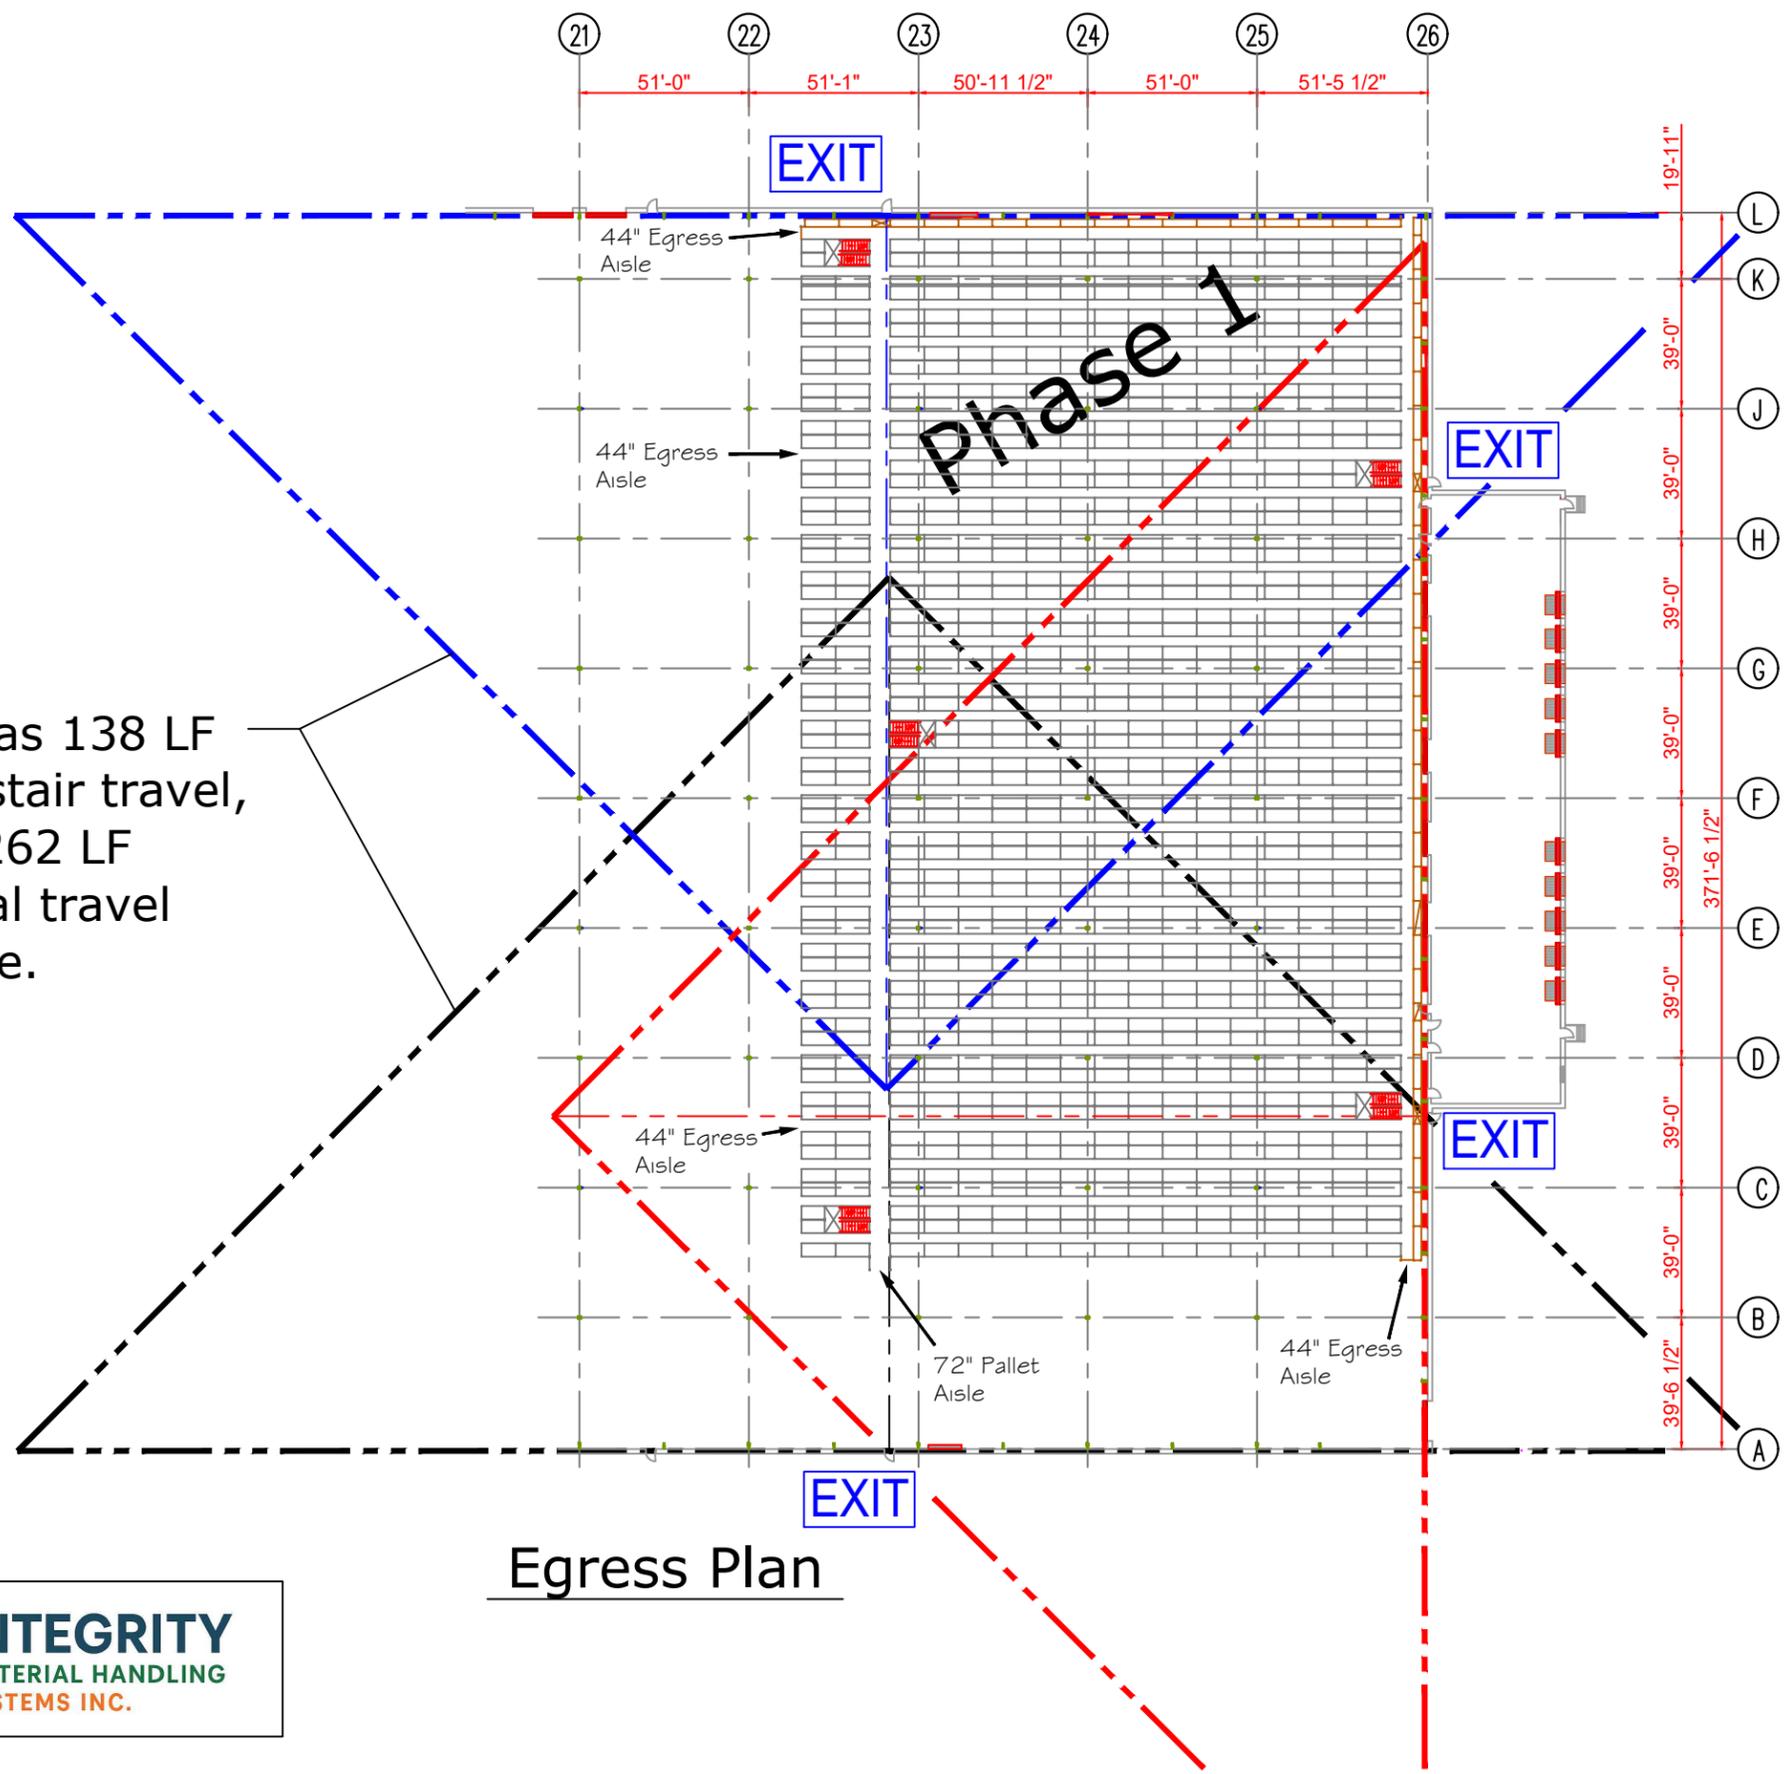

Egress Plan

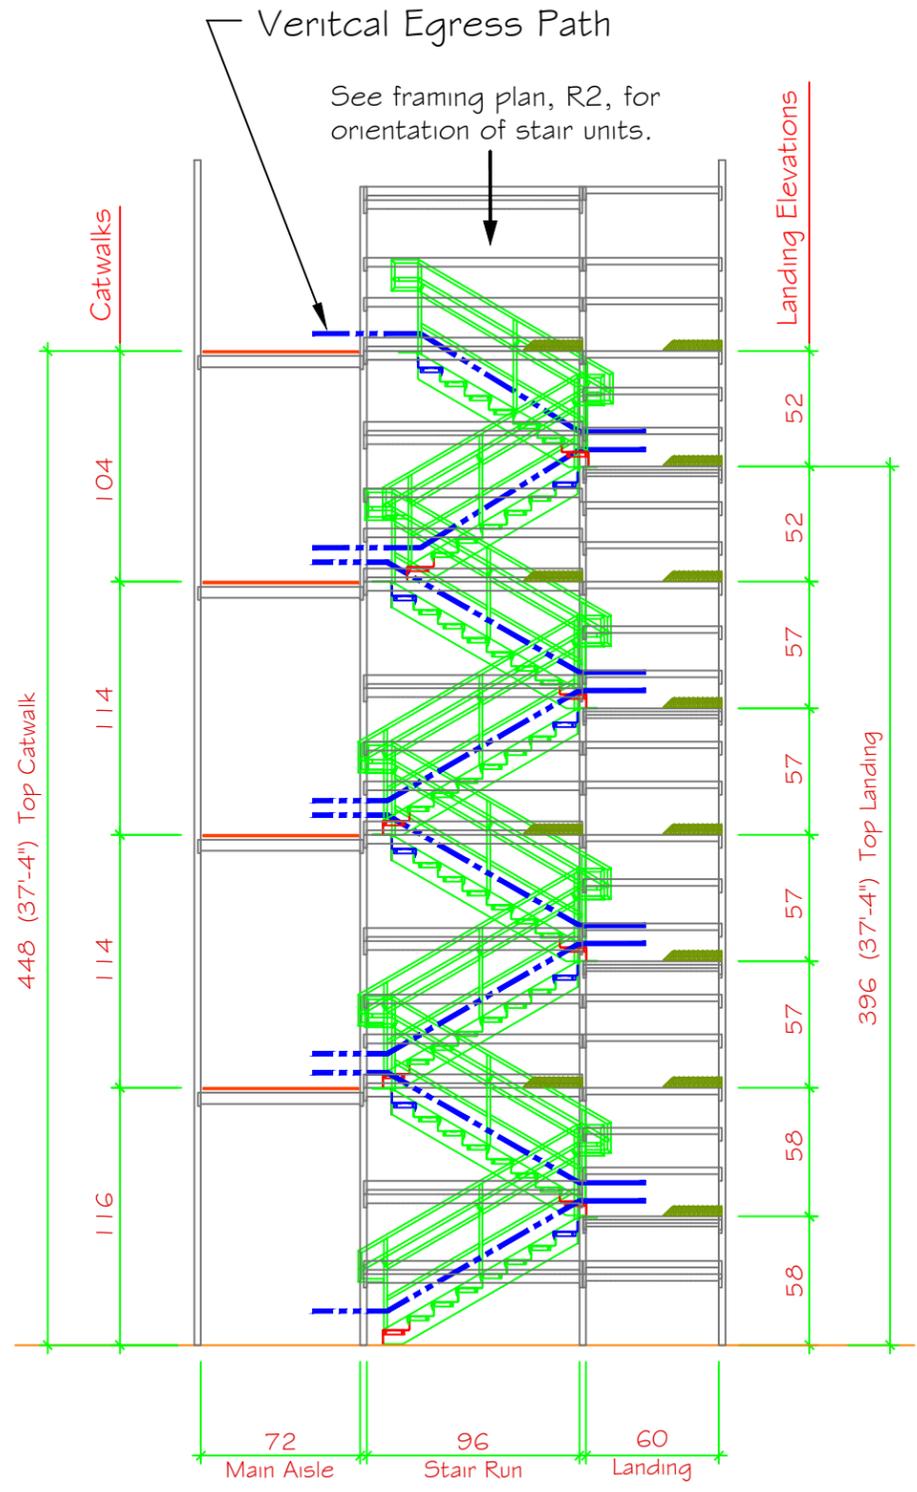

Stair Elevation

NOT TO SCALE

